

ARTICLE FOUR DIRECTION

STOCKPORT METROPOLITAN BOROUGH COUNCIL

TOWN AND COUNTRY PLANNING ACT 1990
GENERAL PERMITTED DEVELOPMENT ORDER 1995

BROOK BOTTOM CONSERVATION AREA

DIRECTION UNDER ARTICLE 4(2)

WHEREAS the Council of the District of Stockport being the appropriate local planning authority within the meaning of article 4(6) of the Town and Country Planning (General Permitted Development) Order 1995, are satisfied that it is expedient that development of the descriptions set out in Schedule 2 below should not be carried out on land within the Conservation Area of Brook Bottom described in Schedule 1, unless permission is granted on an application under Part III of the Town and Country Planning Act 1990

AND WHEREAS the Council consider that development of the said descriptions would be prejudicial to the proper planning of their area and would constitute a threat to the amenities of their area

NOW THEREFORE the said Council in pursuance of the power conferred on them by article 4(2) of the Town and Country Planning (General Permitted Development) Order 1995 hereby direct that the permission granted by Article 3 of the said Order shall not apply to development on the said land of the descriptions set out in Schedule 2 below.

THIS DIRECTION is made under article 4(2) of the said Order and shall remain in force until six months from the date of this Direction and shall then expire unless it has been approved by the said Council before that date

This Direction may be cited as "The Stockport Metropolitan Borough Council (Land within Conservation Area of Brook Bottom) Direction No. 1, 2007"

SCHEDULE 1

The Cottage Higher Cliffe Strines Stockport SK22 3AZ
Higher Cliffe Cottage Higher Cliffe Strines Stockport SK22 3AZ
Higher Cliffe Farm Higher Cliffe Strines Stockport SK22 3AZ.

SCHEDULE 2

1. The enlargement, improvement or other alteration to a dwellinghouse, where any part of the enlargement, improvement or alteration would front a relevant

- location, being development comprised within Class A of Part 1 of Schedule 2 of the Town and Country Planning (General Permitted Development) Order 1995 and not being development within any other Part or Class.
2. Any other alteration to the roof of a dwellinghouse, where the alteration would be to a roof slope which fronts a relevant location, being development comprised within Class C of Part 1 of Schedule 2 of the Town and Country Planning (General Permitted Development) Order 1995 and not being development within any other Part or Class.
 3. The erection or construction of a porch outside any external door of a dwellinghouse, where the external door in question fronts a relevant location, being development comprised within Class D of Part 1 of Schedule 2 of the Town and Country Planning (General Permitted Development) Order 1995 and not being development within any other Part or Class.
 4. The provision within the curtilage of a dwellinghouse of any building or enclosure, swimming or other pool required for a purpose incidental to the enjoyment of the dwellinghouse as such, or the maintenance, improvement or other alteration of such a building or enclosure, where the building or enclosure, swimming or other pool to be provided would front a relevant location, or where the part of the building or enclosure maintained, improved or altered would front a relevant location, being development comprised with Class E of Part 1 of Schedule 2 of the Town and Country Planning (General Permitted Development) Order 1995 and not being development within any other Part or Class.
 5. The provision within the curtilage of a dwellinghouse of a hard surface for any purpose incidental for any purpose incidental to the enjoyment of the dwellinghouse as such, where the hard surface would front a relevant location, being development comprised within Class F of Part 1 of Schedule 2 of the Town and Country Planning (General Permitted Development) Order 1995 and not being development within any other Part or Class.
 6. The installation, alteration or replacement of a satellite antenna [a microwave antenna] on a dwellinghouse or within the curtilage of a dwellinghouse, where the part of the building or other structure on which the antenna is to be installed, altered or replaced fronts a relevant location, being development comprised within Class H of Part 1 of Schedule 2 of the Town and Country Planning (General Permitted Development) Order 1995 and not being development within any other Part or Class.
 7. The erection, alteration or removal of a chimney on a dwellinghouse or on a building within the curtilage of a dwellinghouse, being development comprised within Part 1 of Schedule 2 of the Town and Country Planning (General Permitted Development) Order 1995 and not being development within any other Part or Class.
 8. The erection, construction, maintenance, improvement or alteration of a gate, fence, wall or other means of enclosure would be within the curtilage of a dwellinghouse and would front a relevant location, being development comprised within Class A of Part 2 of Schedule 1 of the Town and Country Planning (General Permitted Development) Order 1995 and not being development within any other Part or Class.
 9. The painting of the exterior of any part, which fronts a relevant location, of (i) a dwellinghouse; or (ii) any building or enclosure within the curtilage of a

dwellinghouse, being development comprised within Class C of Part 2 of Schedule 1 of the Town and Country Planning (General Permitted Development) Order 1995 and not being development within any other Part or Class.

10. Any building operation consisting of the demolition of the whole or any part of any gate, fence, wall or other means of enclosure, where the gate, fence, wall or other means of enclosure is within the curtilage of a dwellinghouse and fronts a relevant location, being development comprised within Class B of Part 31 of Schedule 1 of the Town and Country Planning (General Permitted Development) Order 1995 and not being development within any other Part or Class.

“Relevant Location” referred to above means a highway, waterway or open space.


GIVEN UNDER THE COMMON SEAL of Stockport Metropolitan Borough Council this 11th day of October 2007

The Common Seal of the Council was affixed to this Direction in the presence of


Mayor


Council Solicitor



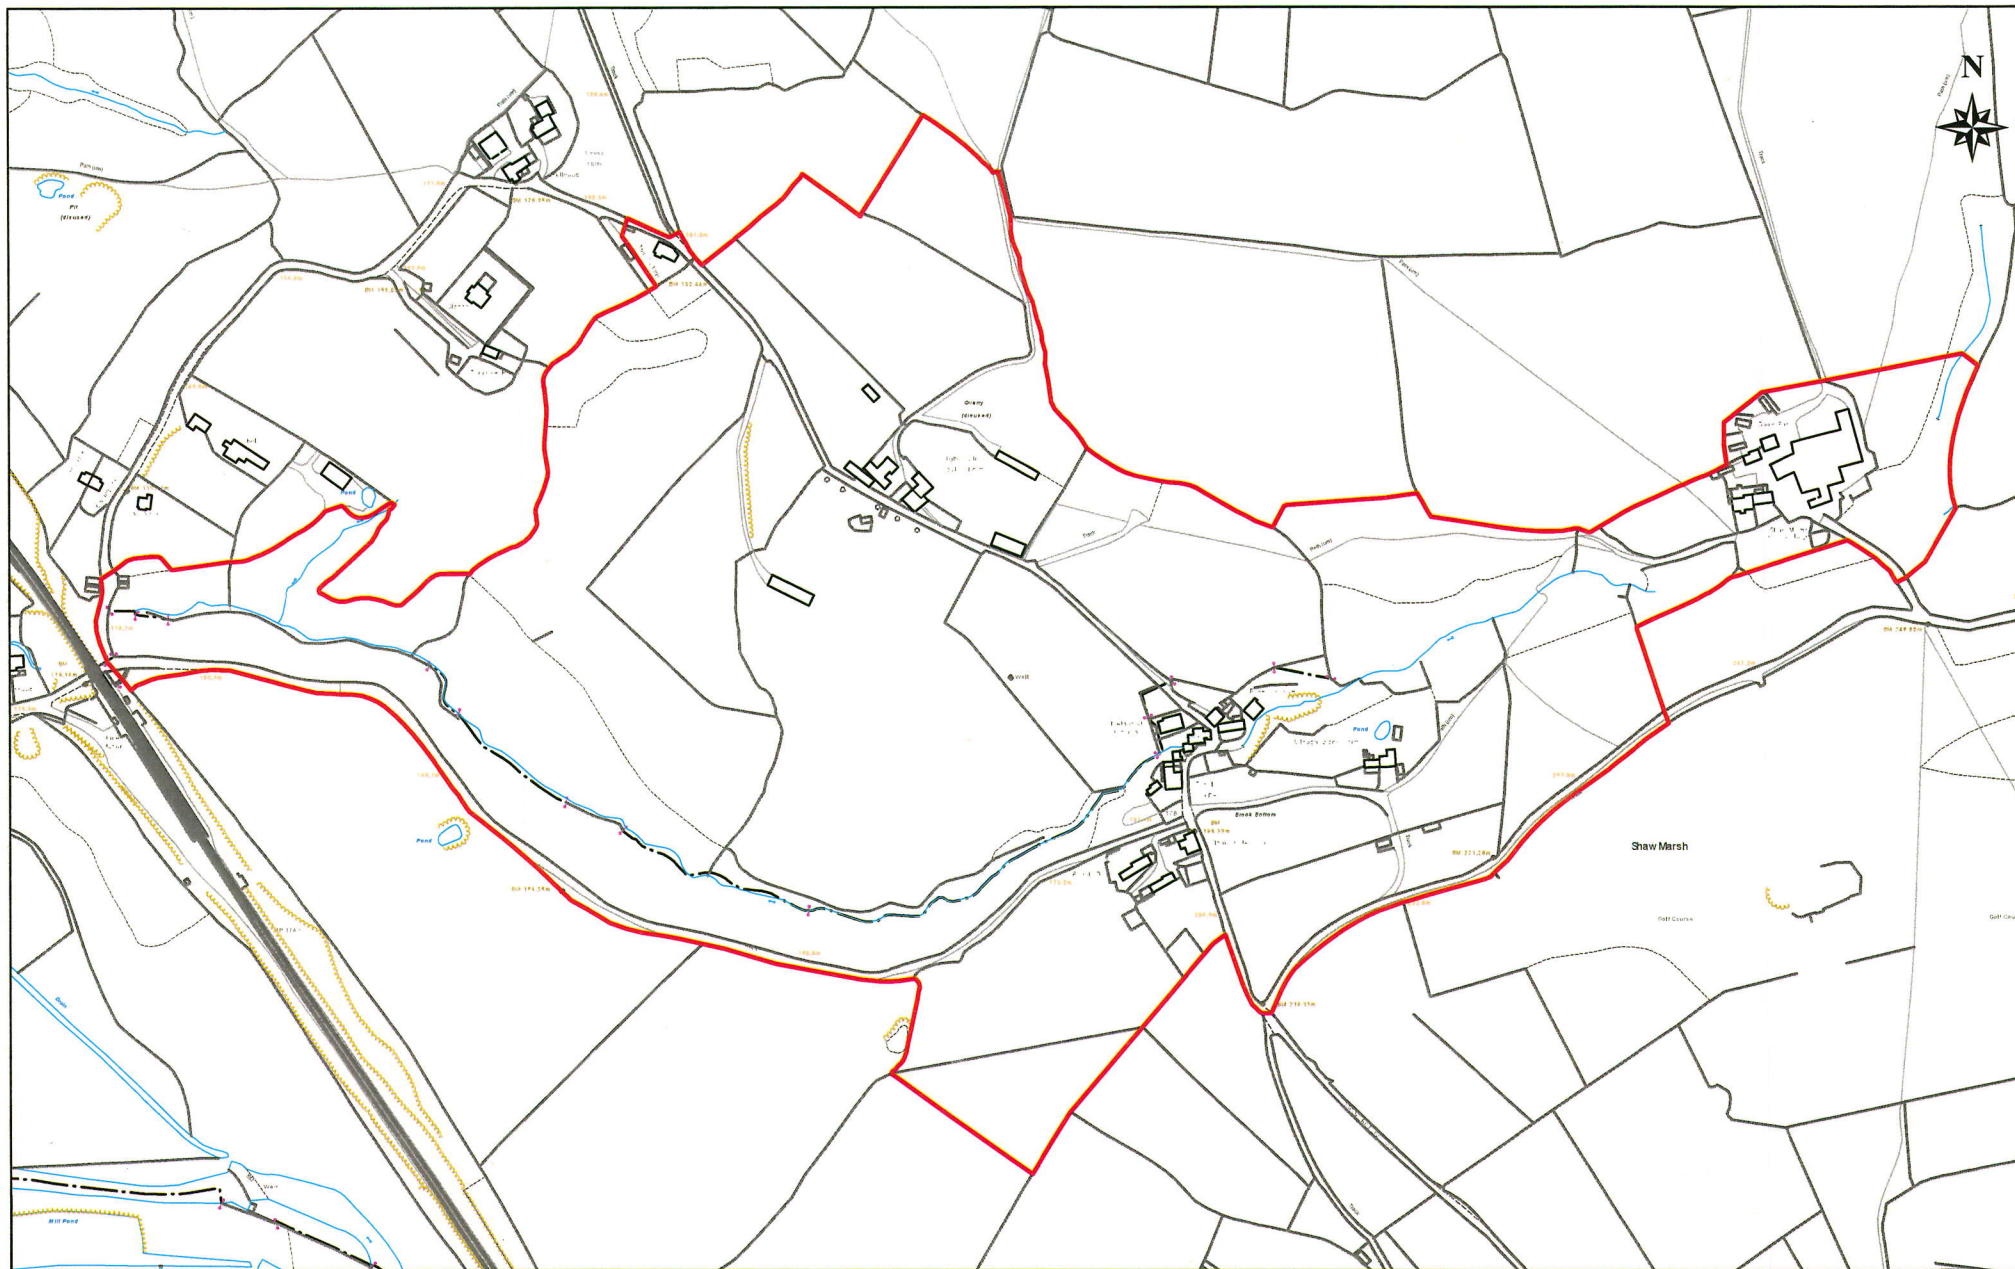

Title: Brookbottom Conservation Area

Description:

Department: Regeneration & Heritage, Environment & Economy Directorate

Date:

Scale: NTS

e-mail:

Reproduced from the 2005 Ordnance Survey 1:250 mapping with the permission of the Controller of Her Majesty's Stationary Office. © Crown Copyright. Stockport MBC LA100019571. Unauthorised reproduction infringes Crown Copyright and may lead to prosecution or civil proceedings.



STOCKPORT
METROPOLITAN BOROUGH COUNCIL